

TWO BEDROOMS

1168 SQ.FT.

INTERIOR 1168 SQ.FT.


EXTERIOR 111 SQ.FT.

TOTAL 1279 SQ.FT.


FLOOR 3



SOUTH VIEW

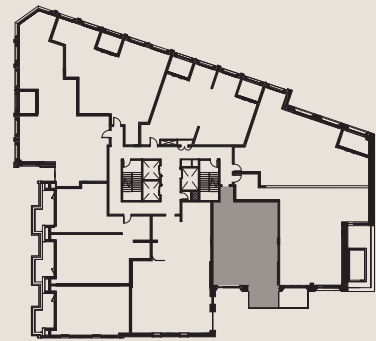

FLOOR 3

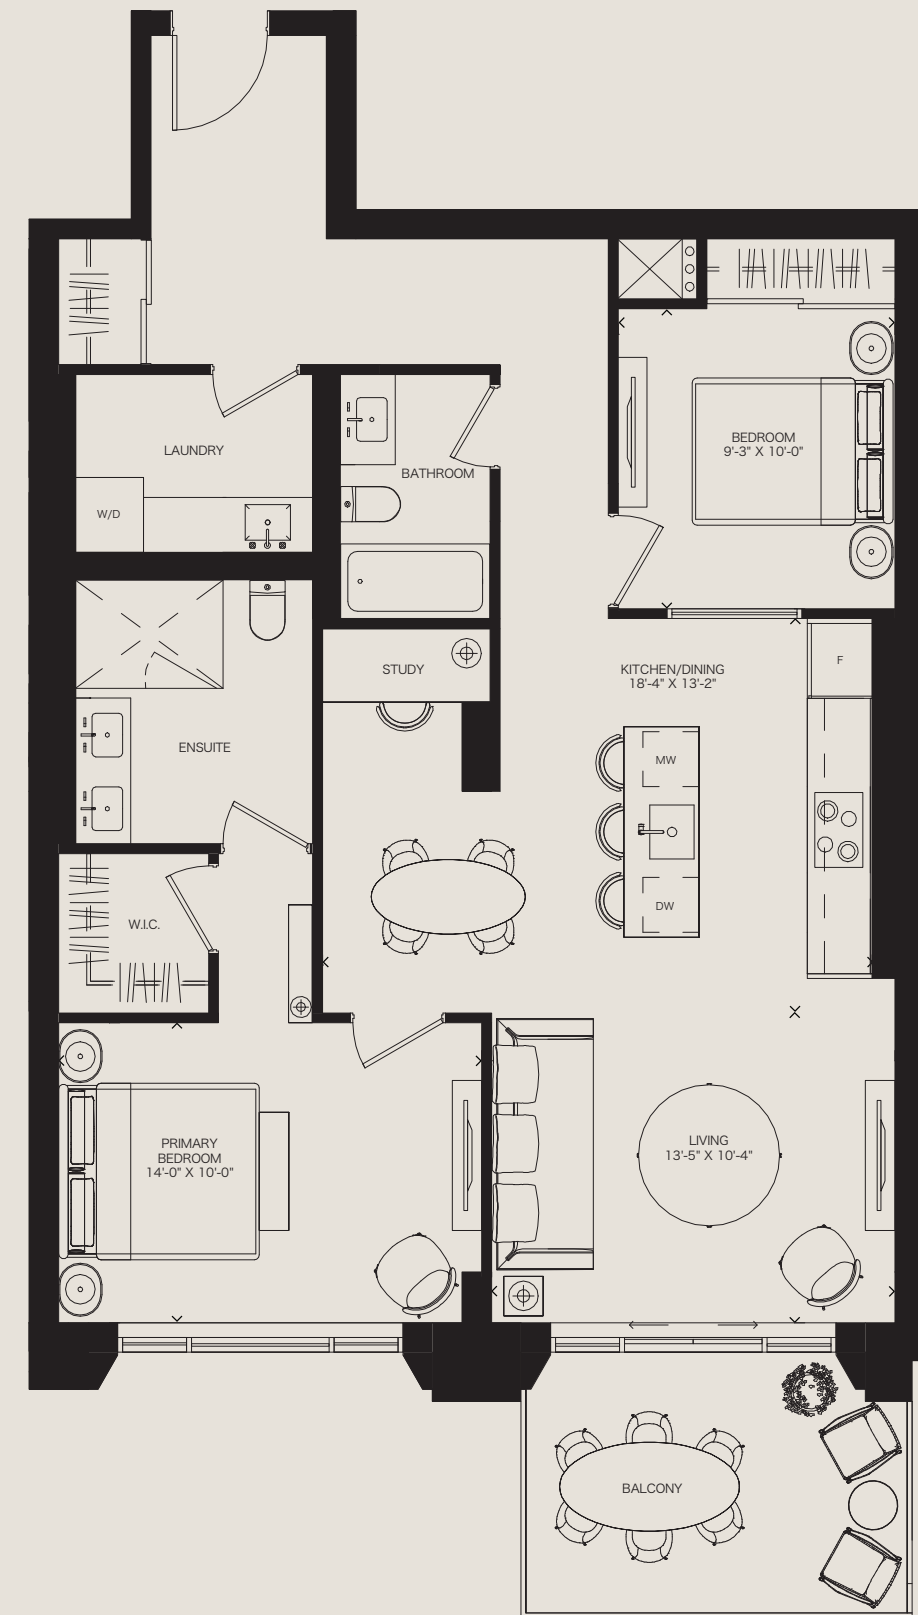


Plan is not to scale and all illustrations are artist concept only. Dimensions, specifications, layouts and materials are approximate only and are subject to change without notice. Tile patterns may vary. Window size and location may vary. Actual usable floor space may vary from stated floor area. Bulkheads required for mechanical purposes such as kitchen and washroom exhausts and heating and cooling ducts have not been indicated. Balcony location(s) and sizes vary per floor. Furniture and islands shown are displayed for illustration purposes only and are not included in the sale price. Suites are sold unfurnished. E.&O.E.


TWO BEDROOMS

1295 SQ.FT.

INTERIOR 1295 SQ.FT.
EXTERIOR 70 SQ.FT.
TOTAL 1365 SQ.FT.
FLOORS 9&11

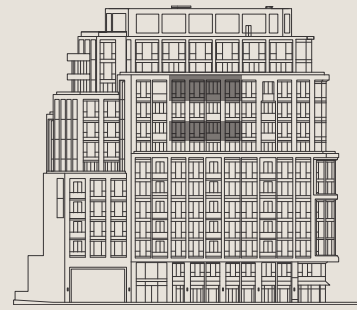

NORTH VIEW

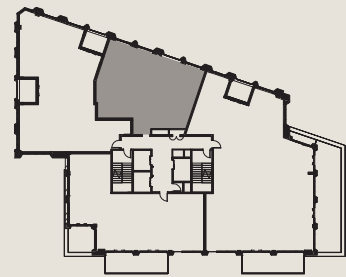

FLOORS 9&11



Plan is not to scale and all illustrations are artist concept only. Dimensions, specifications, layouts and materials are approximate only and are subject to change without notice. Tile patterns may vary. Window size and location may vary. Actual usable floor space may vary from stated floor area. Bulkheads required for mechanical purposes such as kitchen and washroom exhausts and heating and cooling ducts have not been indicated. Balcony location(s) and sizes vary per floor. Furniture and islands shown are displayed for illustration purposes only and are not included in the sale price. Suites are sold unfurnished. E.&O.E.

TWO BEDROOMS


1295 SQ.FT.

INTERIOR 1295 SQ.FT.


EXTERIOR 294 SQ.FT.

TOTAL 1589 SQ.FT.

FLOOR 8

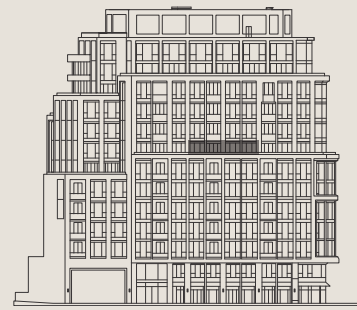

NORTH VIEW

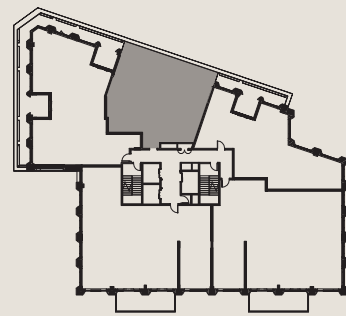

FLOOR 8



Plan is not to scale and all illustrations are artist concept only. Dimensions, specifications, layouts and materials are approximate only and are subject to change without notice. Tile patterns may vary. Window size and location may vary. Actual usable floor space may vary from stated floor area. Bulkheads required for mechanical purposes such as kitchen and washroom exhausts and heating and cooling ducts have not been indicated. Balcony location(s) and sizes vary per floor. Furniture and islands shown are displayed for illustration purposes only and are not included in the sale price. Suites are sold unfurnished. E.&O.E.

TWO BEDROOMS


1333 SQ.FT.

INTERIOR 1333 SQ.FT.


EXTERIOR 140 SQ.FT.

TOTAL 1473 SQ.FT.

FLOORS 3,4,5&6

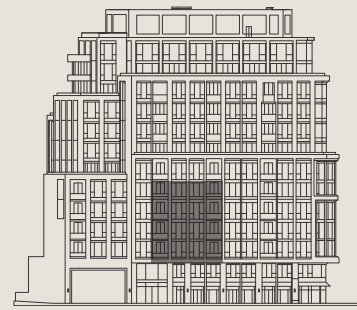

NORTH VIEW

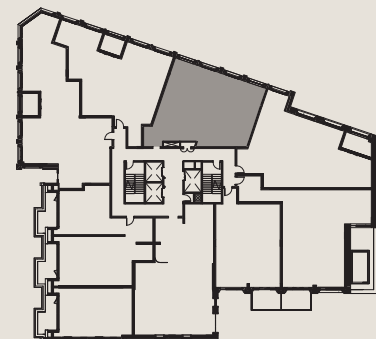

FLOORS 3,4,5&6



Plan is not to scale and all illustrations are artist concept only. Dimensions, specifications, layouts and materials are approximate only and are subject to change without notice. Tile patterns may vary. Window size and location may vary. Actual usable floor space may vary from stated floor area. Bulkheads required for mechanical purposes such as kitchen and washroom exhausts and heating and cooling ducts have not been indicated. Balcony location(s) and sizes vary per floor. Furniture and islands shown are displayed for illustration purposes only and are not included in the sale price. Suites are sold unfurnished. E.&O.E.

TWO BEDROOMS


1607 SQ.FT.

INTERIOR 1607 SQ.FT.


EXTERIOR 70 SQ.FT.

TOTAL 1677 SQ.FT.



FLOOR 9

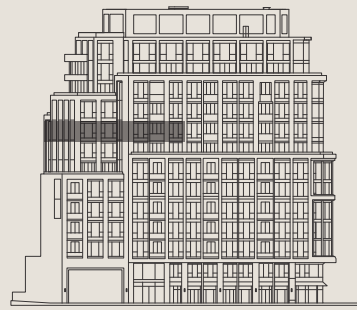

NORTH VIEW

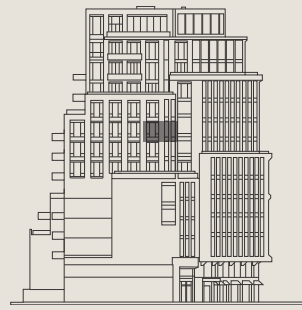

EAST VIEW

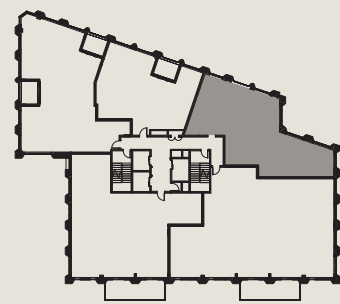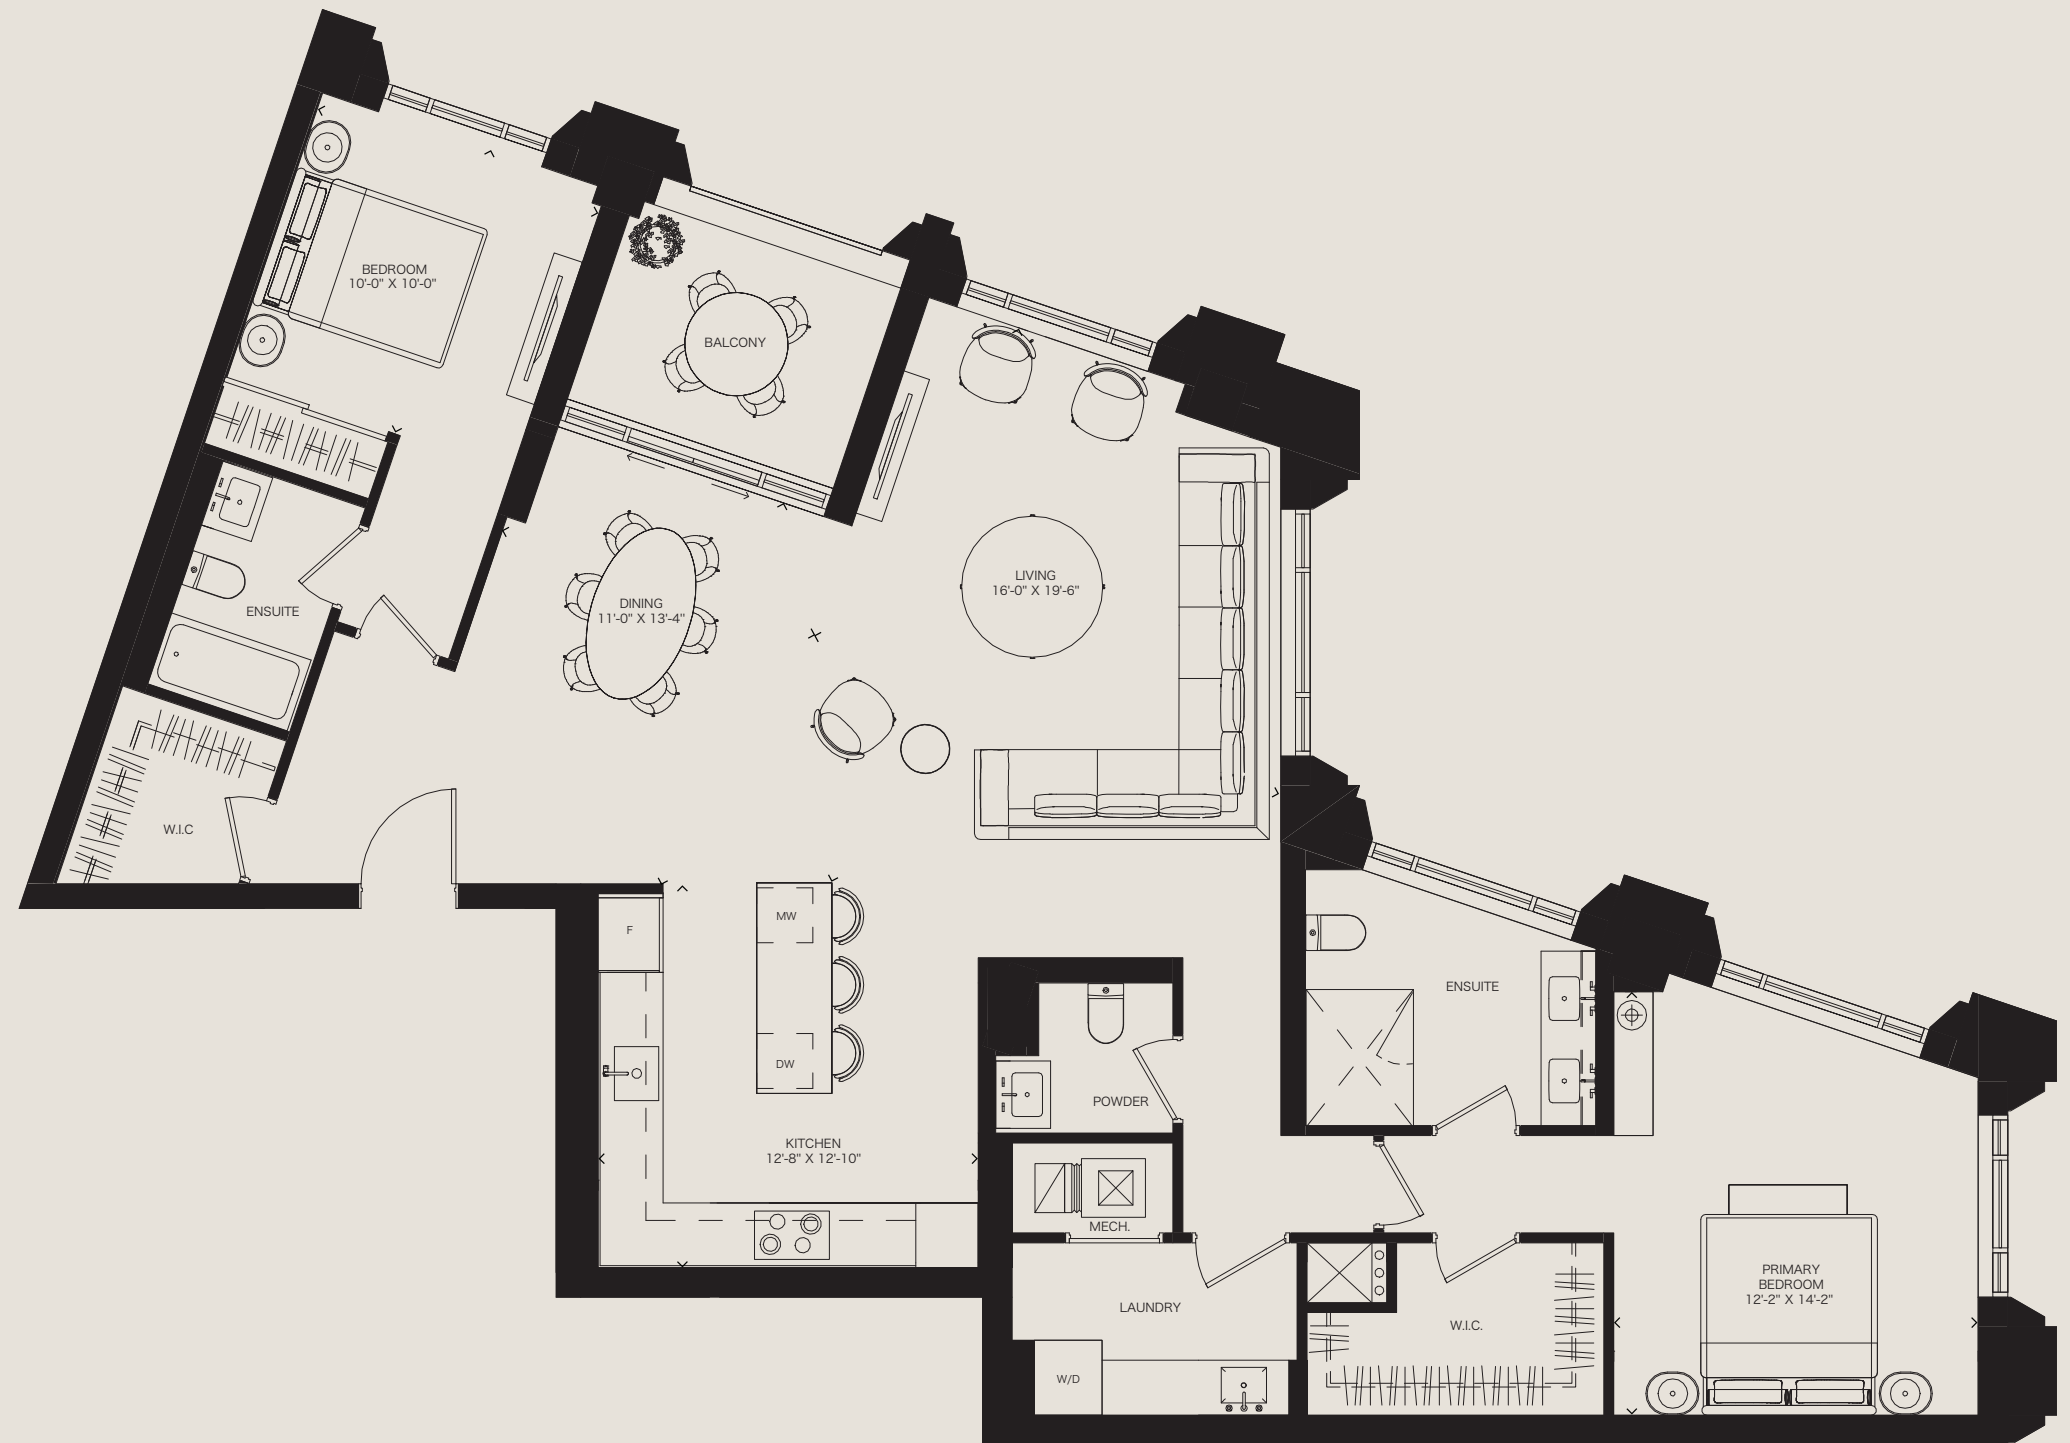

FLOOR 9



Plan is not to scale and all illustrations are artist concept only. Dimensions, specifications, layouts and materials are approximate only and are subject to change without notice. Tile patterns may vary. Window size and location may vary. Actual usable floor space may vary from stated floor area. Bulkheads required for mechanical purposes such as kitchen and washroom exhausts and heating and cooling ducts have not been indicated. Balcony location(s) and sizes vary per floor. Furniture and islands shown are displayed for illustration purposes only and are not included in the sale price. Suites are sold unfurnished. E.&O.E.


TWO BEDROOMS + DEN

1465 SQ.FT.

INTERIOR 1465 SQ.FT.
EXTERIOR 70 SQ.FT.
TOTAL 1535 SQ.FT.
FLOOR 7



NORTH VIEW

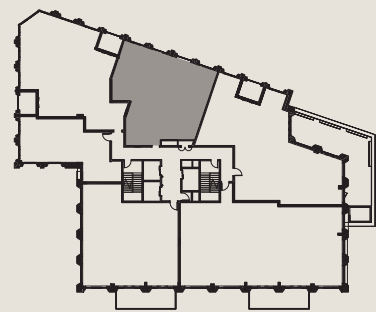

FLOOR 7




Plan is not to scale and all illustrations are artist concept only. Dimensions, specifications, layouts and materials are approximate only and are subject to change without notice. Tile patterns may vary. Window size and location may vary. Actual usable floor space may vary from stated floor area. Bulkheads required for mechanical purposes such as kitchen and washroom exhausts and heating and cooling ducts have not been indicated. Balcony location(s) and sizes vary per floor. Furniture and islands shown are displayed for illustration purposes only and are not included in the sale price. Suites are sold unfurnished. E.&O.E.


TWO BEDROOMS + DEN

1534 SQ.FT.

INTERIOR 1534 SQ.FT.
EXTERIOR 70 SQ.FT.
TOTAL 1604 SQ.FT.
FLOORS 3,4,5&6

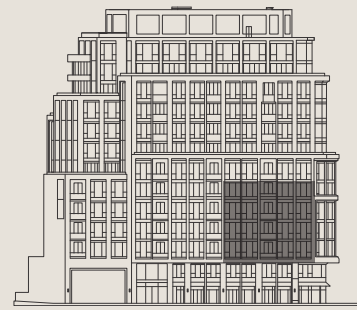

NORTH VIEW

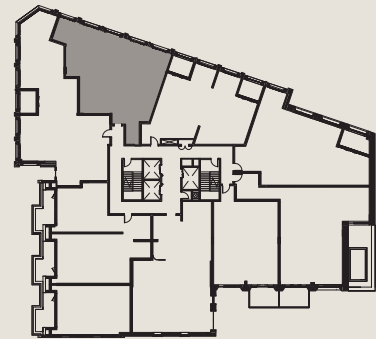

FLOORS 3,4,5&6



Plan is not to scale and all illustrations are artist concept only. Dimensions, specifications, layouts and materials are approximate only and are subject to change without notice. Tile patterns may vary. Window size and location may vary. Actual usable floor space may vary from stated floor area. Bulkheads required for mechanical purposes such as kitchen and washroom exhausts and heating and cooling ducts have not been indicated. Balcony location(s) and sizes vary per floor. Furniture and islands shown are displayed for illustration purposes only and are not included in the sale price. Suites are sold unfurnished. E.&O.E.

TWO BEDROOMS + DEN


1605 SQ.FT.

INTERIOR 1605 SQ.FT.


EXTERIOR 140 SQ.FT.

TOTAL 1745 SQ.FT.


FLOORS 5&6

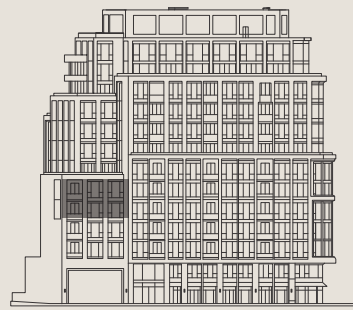

NORTH VIEW

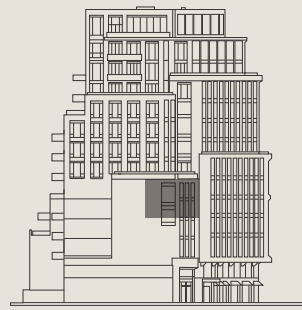

EAST VIEW

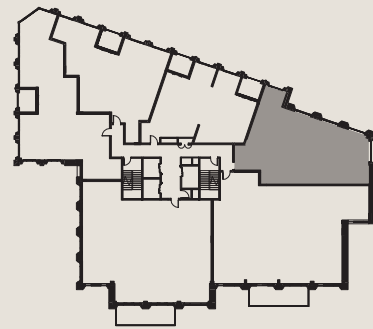

FLOORS 5&6



Plan is not to scale and all illustrations are artist concept only. Dimensions, specifications, layouts and materials are approximate only and are subject to change without notice. Tile patterns may vary. Window size and location may vary. Actual usable floor space may vary from stated floor area. Bulkheads required for mechanical purposes such as kitchen and washroom exhausts and heating and cooling ducts have not been indicated. Balcony location(s) and sizes vary per floor. Furniture and islands shown are displayed for illustration purposes only and are not included in the sale price. Suites are sold unfurnished. E.&O.E.

TWO BEDROOMS + DEN


1663 SQ.FT.

INTERIOR 1663 SQ.FT.


EXTERIOR 92 SQ.FT.

TOTAL 1755 SQ.FT.

FLOORS 3&4

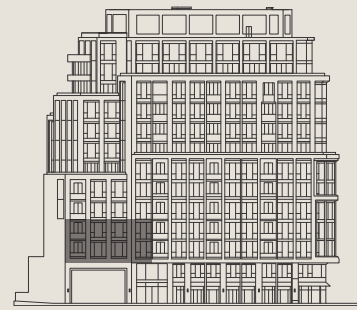

NORTH VIEW

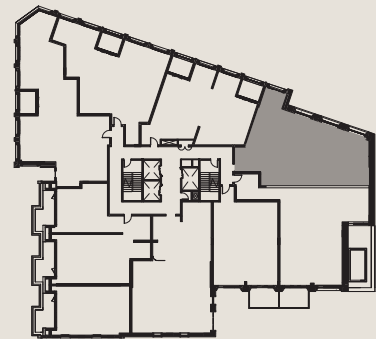

FLOORS 3&4



Plan is not to scale and all illustrations are artist concept only. Dimensions, specifications, layouts and materials are approximate only and are subject to change without notice. Tile patterns may vary. Window size and location may vary. Actual usable floor space may vary from stated floor area. Bulkheads required for mechanical purposes such as kitchen and washroom exhausts and heating and cooling ducts have not been indicated. Balcony location(s) and sizes vary per floor. Furniture and islands shown are displayed for illustration purposes only and are not included in the sale price. Suites are sold unfurnished. E.&O.E.


TWO BEDROOMS + DEN

1710 SQ.FT.


INTERIOR 1710 SQ.FT.
 EXTERIOR 111 SQ.FT.
 TOTAL 1821 SQ.FT.
 FLOOR 3



SOUTH VIEW

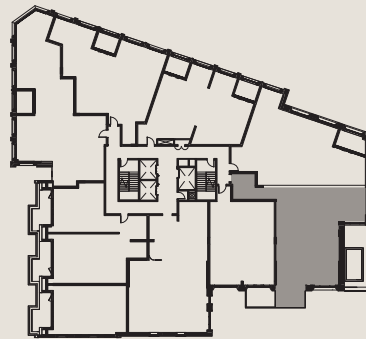

FLOOR 3

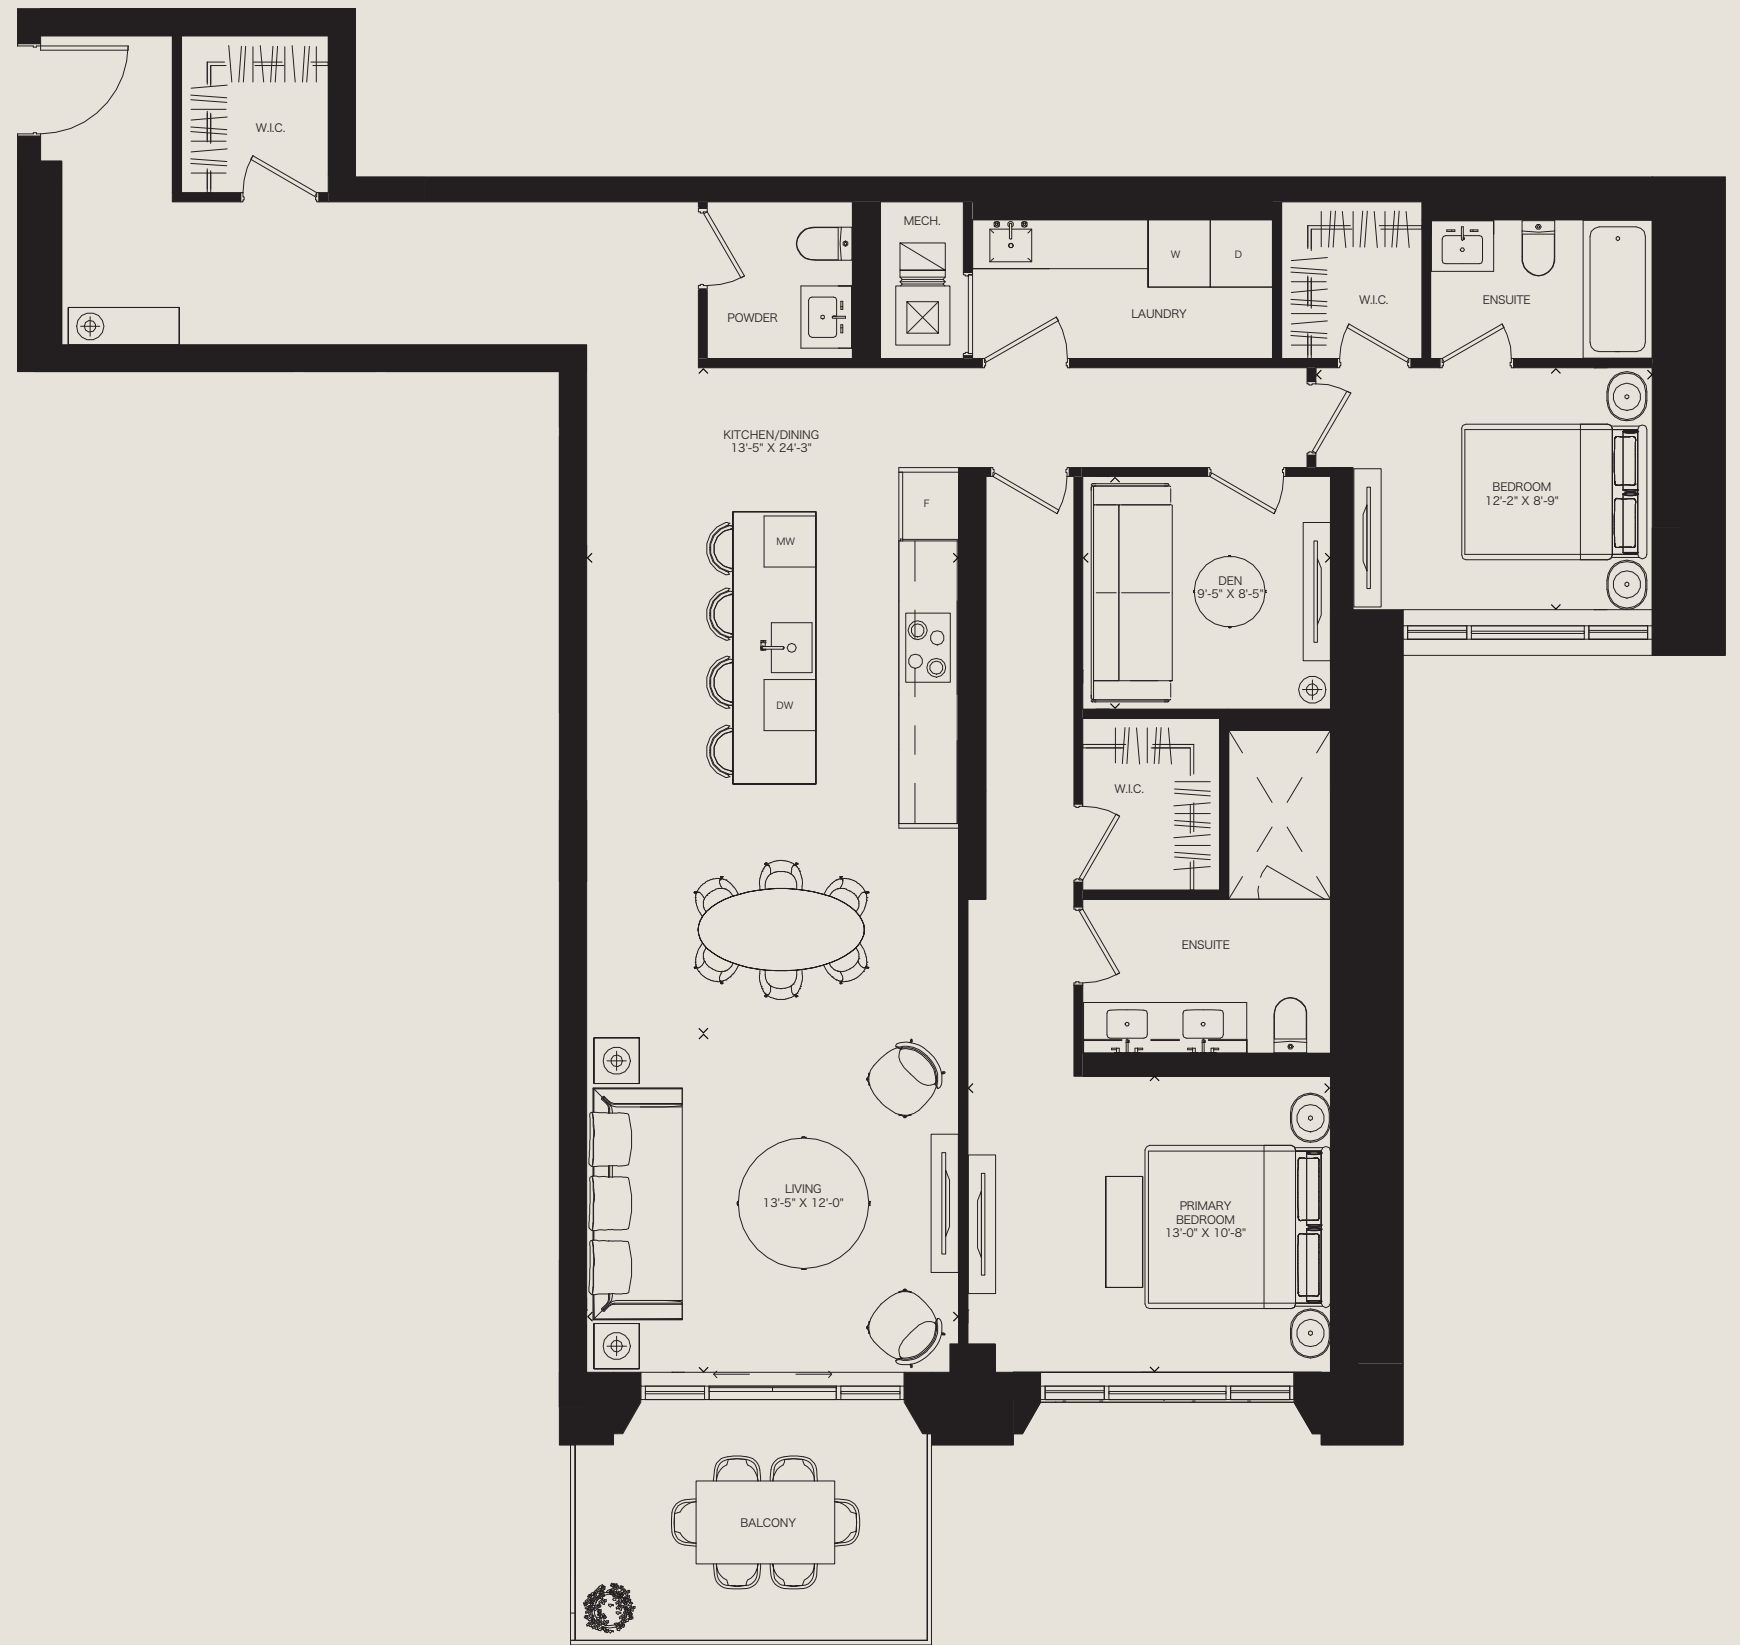

Plan is not to scale and all illustrations are artist concept only. Dimensions, specifications, layouts and materials are approximate only and are subject to change without notice. Tile patterns may vary. Window size and location may vary. Actual usable floor space may vary from stated floor area. Bulkheads required for mechanical purposes such as kitchen and washroom exhausts and heating and cooling ducts have not been indicated. Balcony location(s) and sizes vary per floor. Furniture and islands shown are displayed for illustration purposes only and are not included in the sale price. Suites are sold unfurnished. E.&O.E.

TWO BEDROOMS + DEN


1759 SQ.FT.

INTERIOR 1759 SQ.FT.

EXTERIOR 140 SQ.FT.

TOTAL 1899 SQ.FT.


FLOOR 7

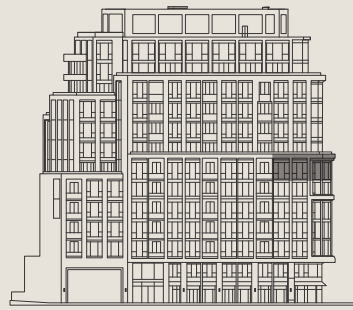

NORTH VIEW



WEST VIEW

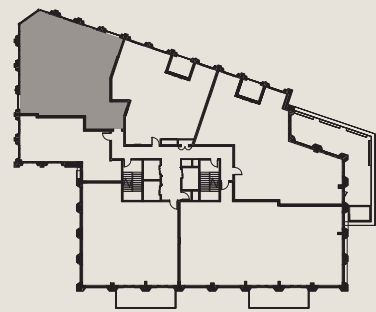

FLOOR 7



Plan is not to scale and all illustrations are artist concept only. Dimensions, specifications, layouts and materials are approximate only and are subject to change without notice. Tile patterns may vary. Window size and location may vary. Actual usable floor space may vary from stated floor area. Bulkheads required for mechanical purposes such as kitchen and washroom exhausts and heating and cooling ducts have not been indicated. Balcony location(s) and sizes vary per floor. Furniture and islands shown are displayed for illustration purposes only and are not included in the sale price. Suites are sold unfurnished. E.&O.E.

TWO BEDROOMS + DEN


1903 SQ.FT.

INTERIOR 1903 SQ.FT.

EXTERIOR 70 SQ.FT.

TOTAL 1973 SQ.FT.

FLOORS 4,5&6

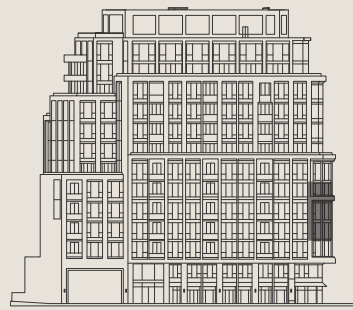


NORTH VIEW




WEST VIEW



SOUTH VIEW

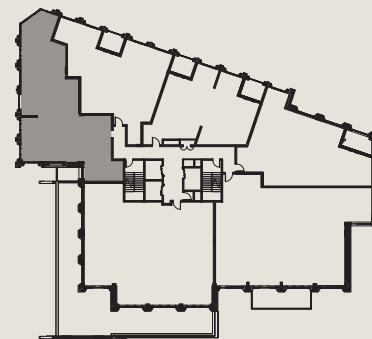

FLOORS 4,5&6

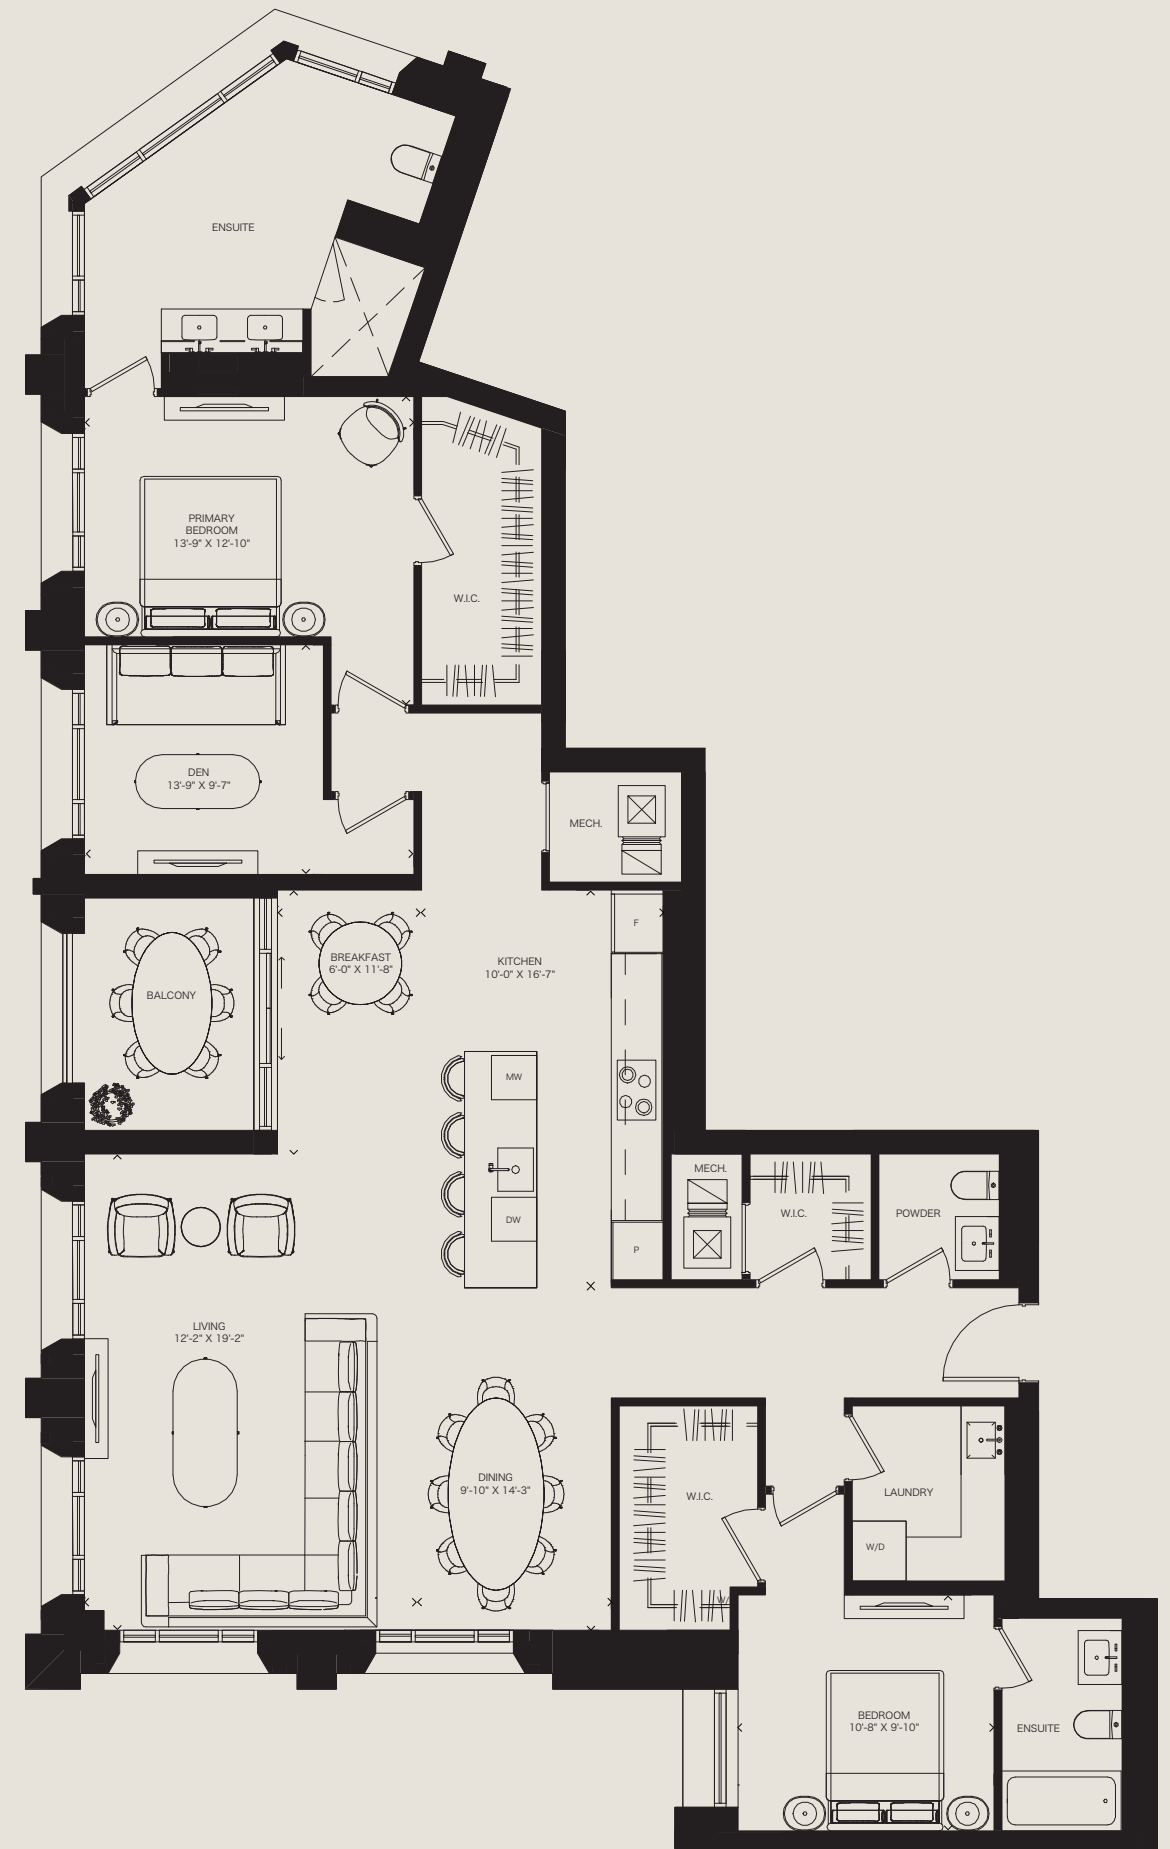

Plan is not to scale and all illustrations are artist concept only. Dimensions, specifications, layouts and materials are approximate only and are subject to change without notice. Tile patterns may vary. Window size and location may vary. Actual usable floor space may vary from stated floor area. Bulkheads required for mechanical purposes such as kitchen and washroom exhausts and heating and cooling ducts have not been indicated. Balcony location(s) and sizes vary per floor. Furniture and islands shown are displayed for illustration purposes only and are not included in the sale price. Suites are sold unfurnished. E.&O.E.

TWO BEDROOMS + DEN


2012 SQ.FT.

INTERIOR 2012 SQ.FT.

EXTERIOR 140 SQ.FT.

TOTAL 2152 SQ.FT.


FLOORS 9&11

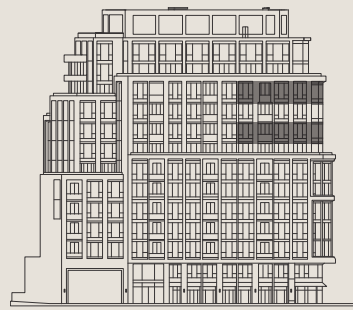


NORTH VIEW




WEST VIEW

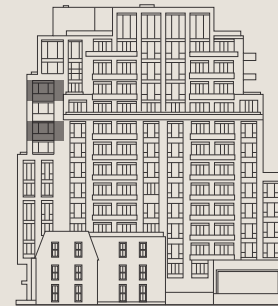

SOUTH VIEW

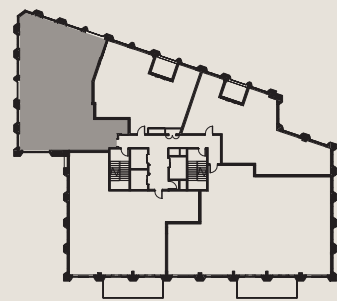

FLOORS 9&11

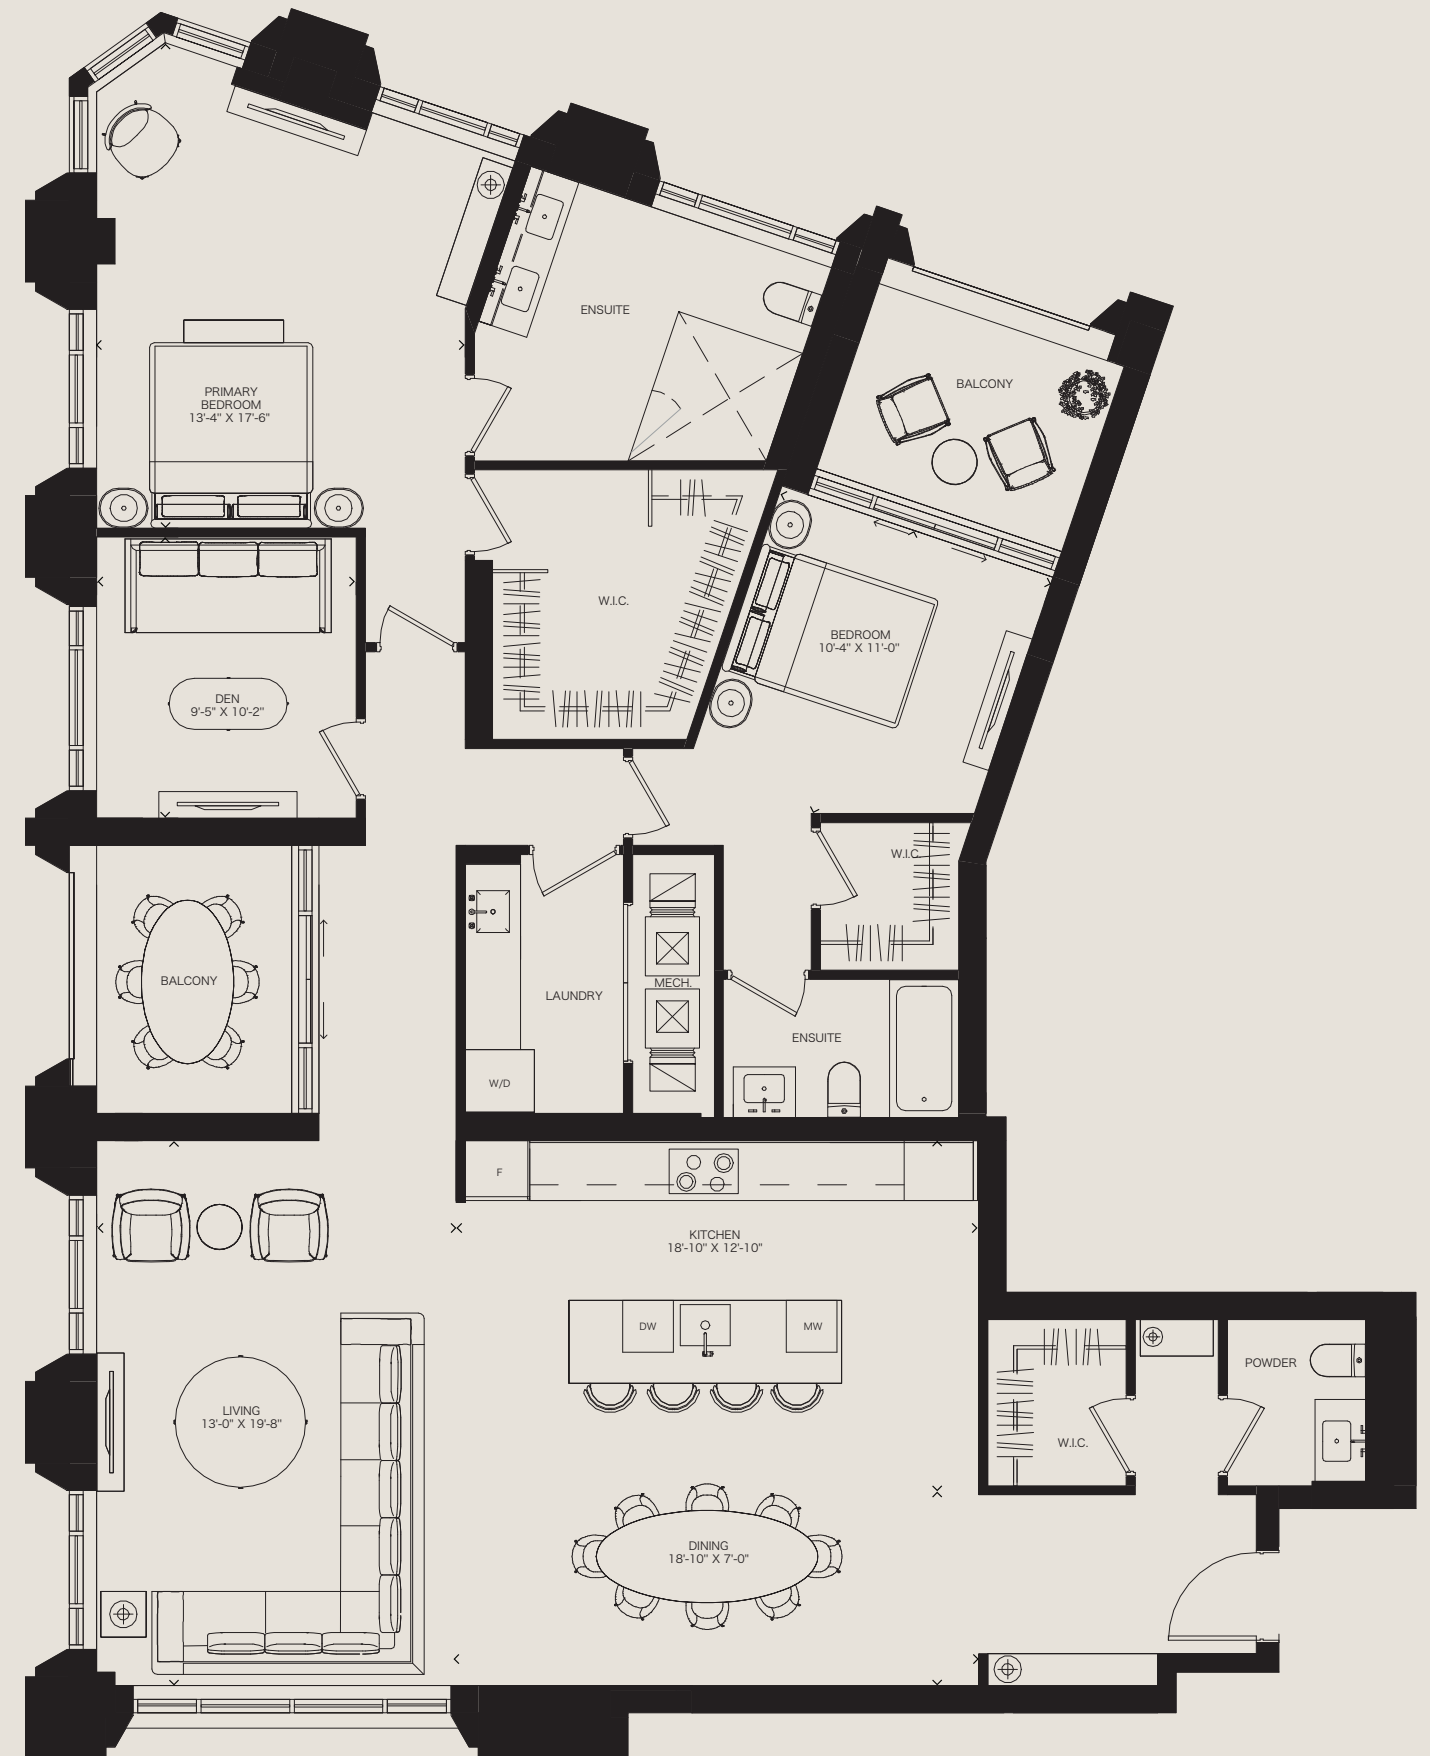

Plan is not to scale and all illustrations are artist concept only. Dimensions, specifications, layouts and materials are approximate only and are subject to change without notice. Tile patterns may vary. Window size and location may vary. Actual usable floor space may vary from stated floor area. Bulkheads required for mechanical purposes such as kitchen and washroom exhausts and heating and cooling ducts have not been indicated. Balcony location(s) and sizes vary per floor. Furniture and islands shown are displayed for illustration purposes only and are not included in the sale price. Suites are sold unfurnished. E.&O.E.

TWO BEDROOMS + DEN


2208 SQ.FT.

INTERIOR 2208 SQ.FT.


EXTERIOR 714 SQ.FT.

TOTAL 2922 SQ.FT.


FLOOR 7

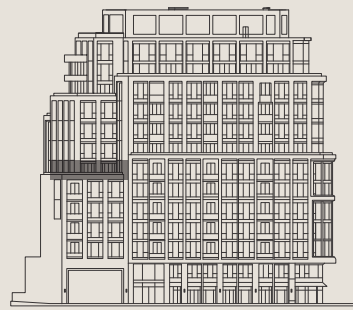

NORTH VIEW

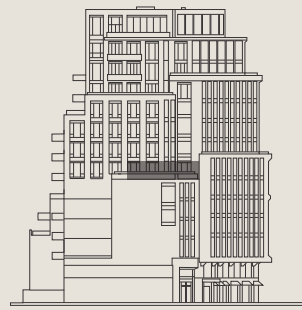

EAST VIEW

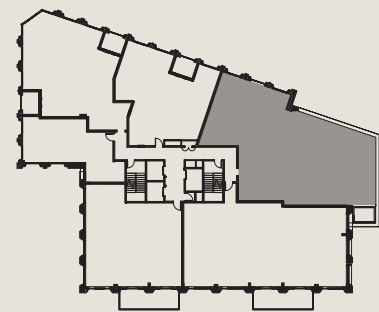

FLOOR 7



Plan is not to scale and all illustrations are artist concept only. Dimensions, specifications, layouts and materials are approximate only and are subject to change without notice. Tile patterns may vary. Window size and location may vary. Actual usable floor space may vary from stated floor area. Bulkheads required for mechanical purposes such as kitchen and washroom exhausts and heating and cooling ducts have not been indicated. Balcony location(s) and sizes vary per floor. Furniture and islands shown are displayed for illustration purposes only and are not included in the sale price. Suites are sold unfurnished. E.&O.E.

THREE BEDROOMS

2745 SQ.FT.


INTERIOR 2745 SQ.FT.
 EXTERIOR 1430 SQ.FT.
 TOTAL 4175 SQ.FT.
 FLOOR 4



SOUTH VIEW



WEST VIEW

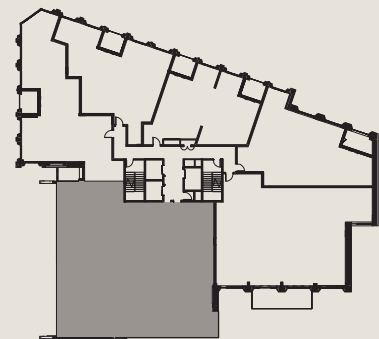

FLOOR 4



Plan is not to scale and all illustrations are artist concept only. Dimensions, specifications, layouts and materials are approximate only and are subject to change without notice. Tile patterns may vary. Window size and location may vary. Actual usable floor space may vary from stated floor area. Bulkheads required for mechanical purposes such as kitchen and washroom exhausts and heating and cooling ducts have not been indicated. Balcony location(s) and sizes vary per floor. Furniture and islands shown are displayed for illustration purposes only and are not included in the sale price. Suites are sold unfurnished. E.&O.E.

THREE BEDROOMS + DEN


2757 SQ.FT.

INTERIOR 2757 SQ.FT.


EXTERIOR 221 SQ.FT.

TOTAL 2978 SQ.FT.



FLOOR 7

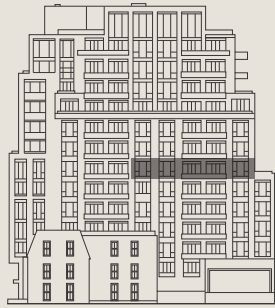

SOUTH VIEW

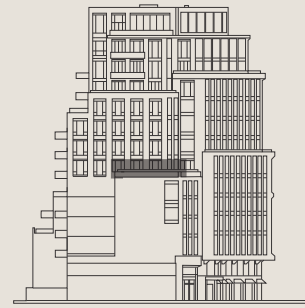

EAST VIEW

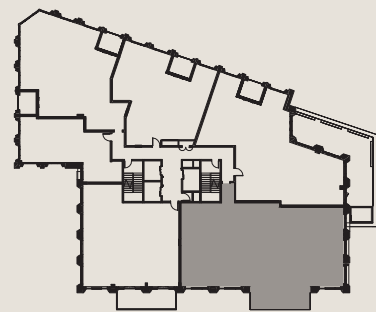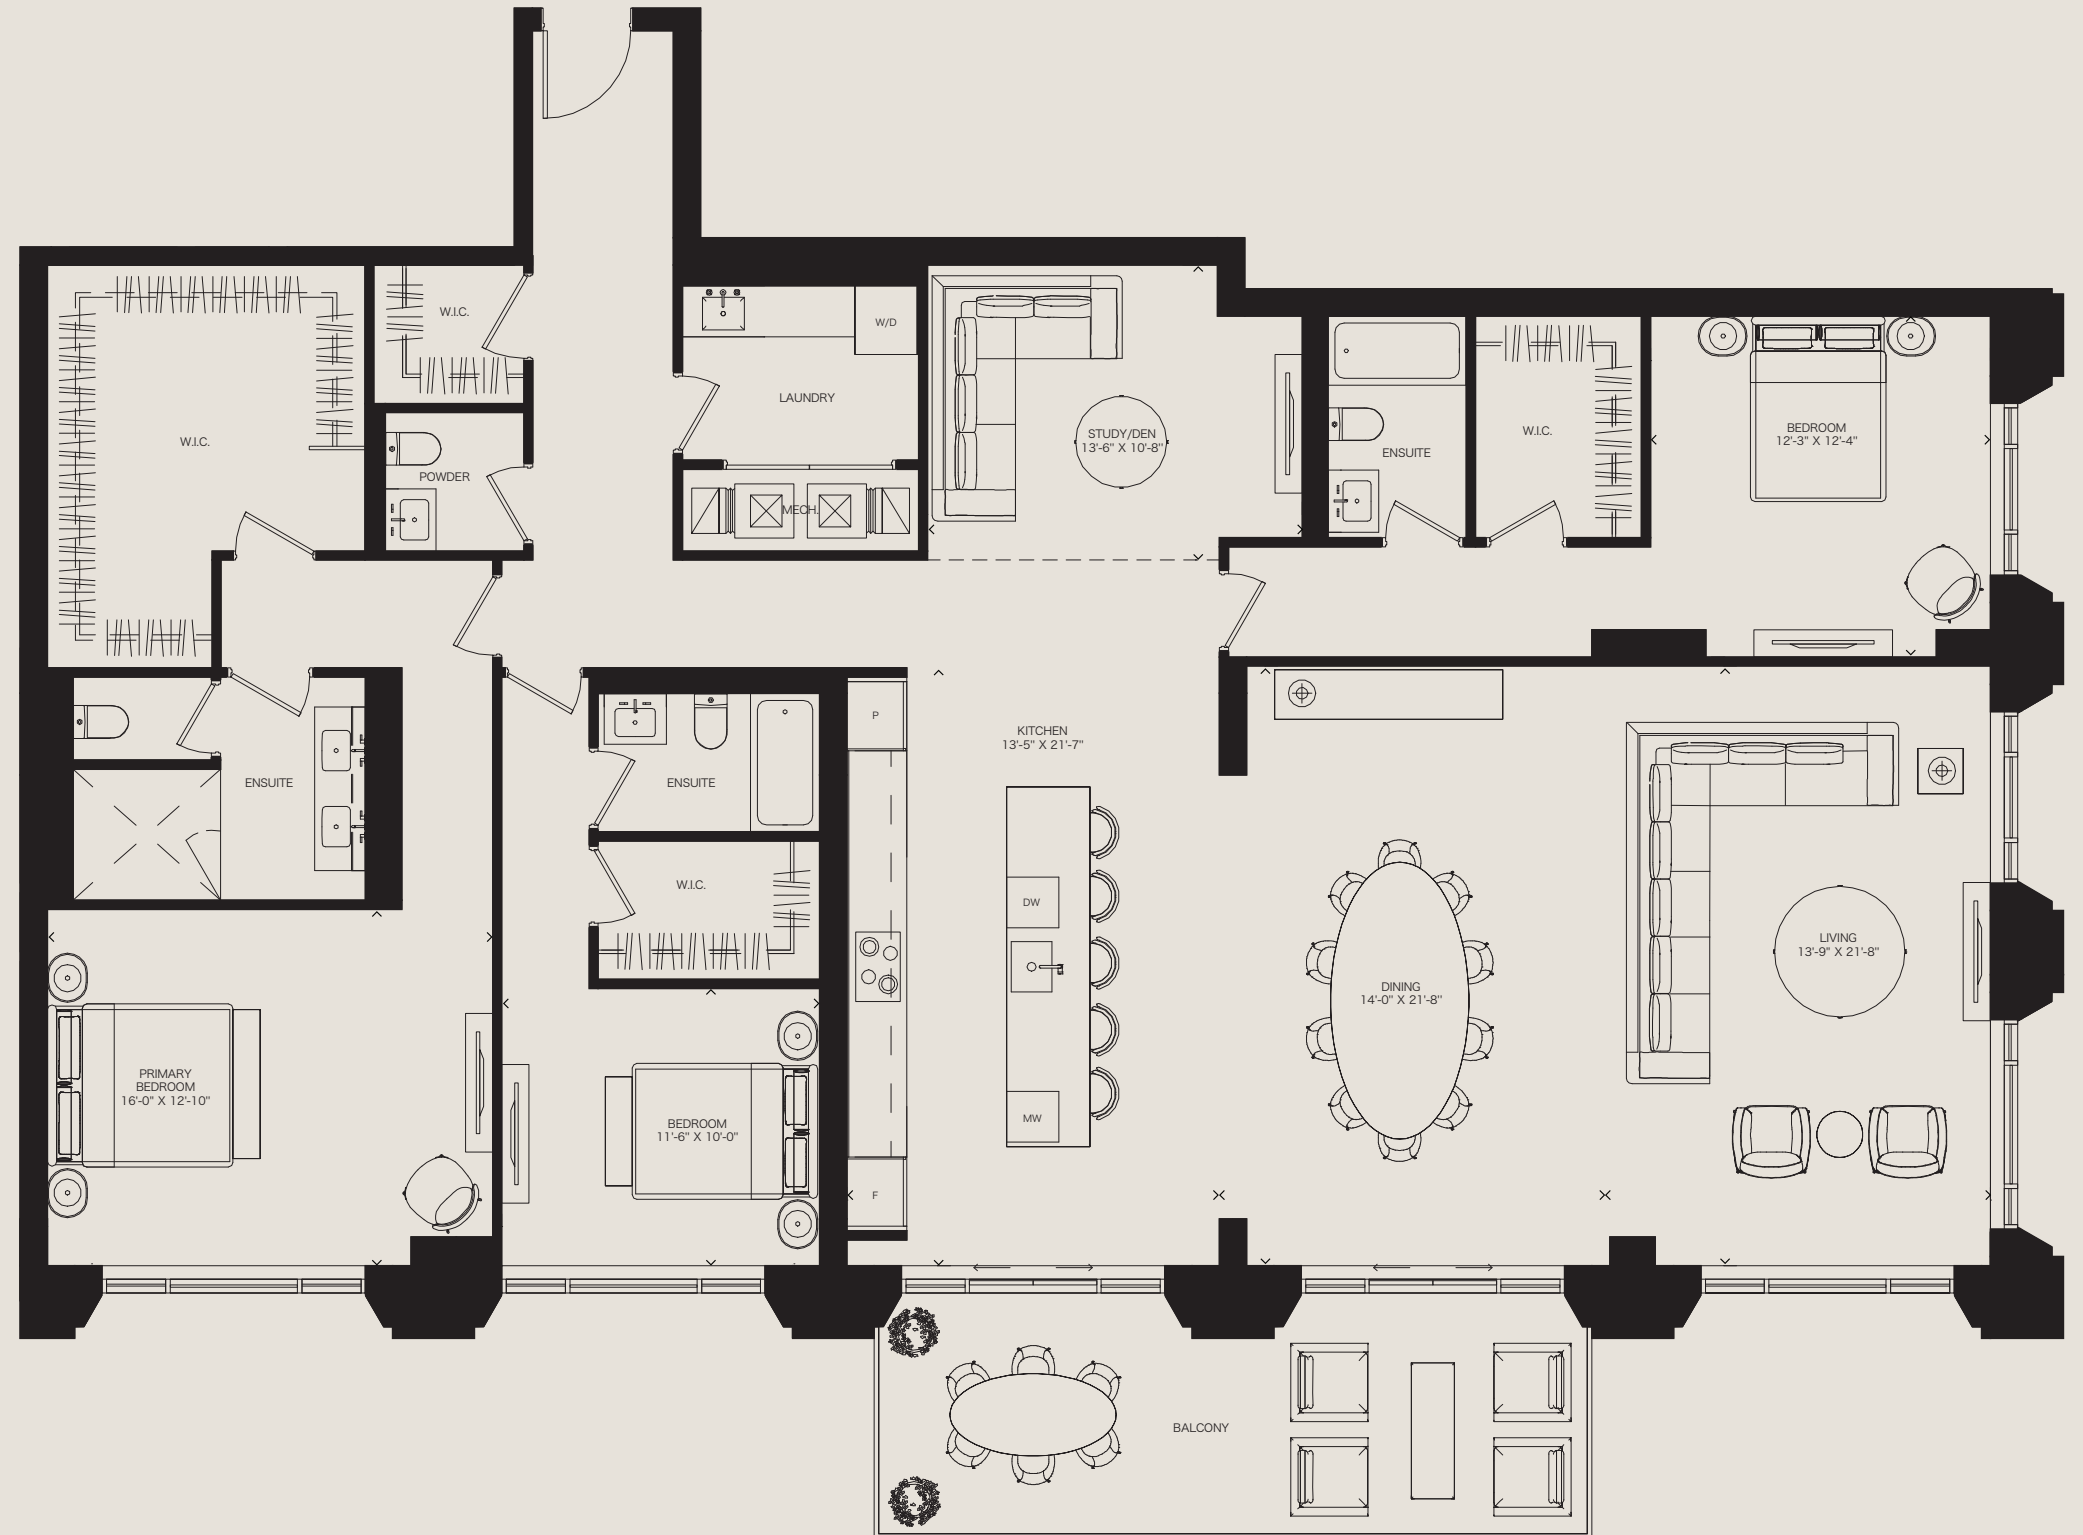

FLOOR 7



Plan is not to scale and all illustrations are artist concept only. Dimensions, specifications, layouts and materials are approximate only and are subject to change without notice. Tile patterns may vary. Window size and location may vary. Actual usable floor space may vary from stated floor area. Bulkheads required for mechanical purposes such as kitchen and washroom exhausts and heating and cooling ducts have not been indicated. Balcony location(s) and sizes vary per floor. Furniture and islands shown are displayed for illustration purposes only and are not included in the sale price. Suites are sold unfurnished. E.&O.E.

THREE BEDROOMS + DEN


2890 SQ.FT.

INTERIOR 2890 SQ.FT.


EXTERIOR 221 SQ.FT.

TOTAL 3110 SQ.FT.

FLOORS 4,5&6

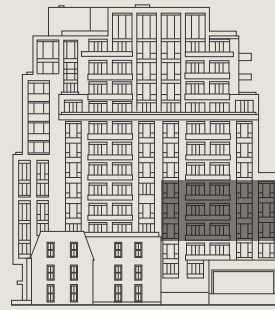

SOUTH VIEW

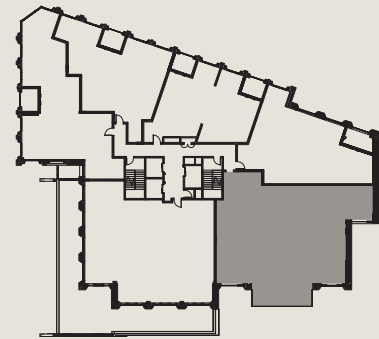

FLOORS 4,5&6



Plan is not to scale and all illustrations are artist concept only. Dimensions, specifications, layouts and materials are approximate only and are subject to change without notice. Tile patterns may vary. Window size and location may vary. Actual usable floor space may vary from stated floor area. Bulkheads required for mechanical purposes such as kitchen and washroom exhausts and heating and cooling ducts have not been indicated. Balcony location(s) and sizes vary per floor. Furniture and islands shown are displayed for illustration purposes only and are not included in the sale price. Suites are sold unfurnished. E.&O.E.

THREE BEDROOMS + DEN


3679 SQ.FT.

INTERIOR 3679 SQ.FT.

EXTERIOR 1000 SQ.FT.

TOTAL 4679 SQ.FT.

FLOORS 13&14

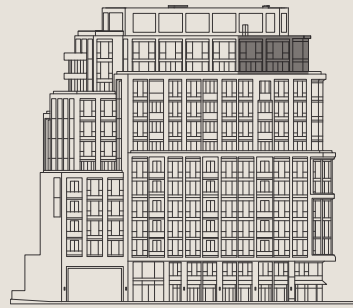


NORTH VIEW




WEST VIEW




SOUTH VIEW

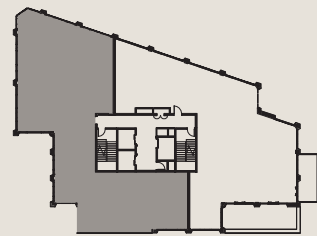

FLOOR 13

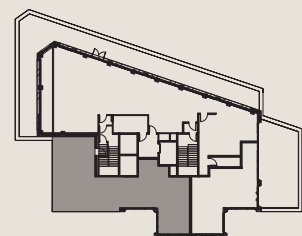


FLOOR 14

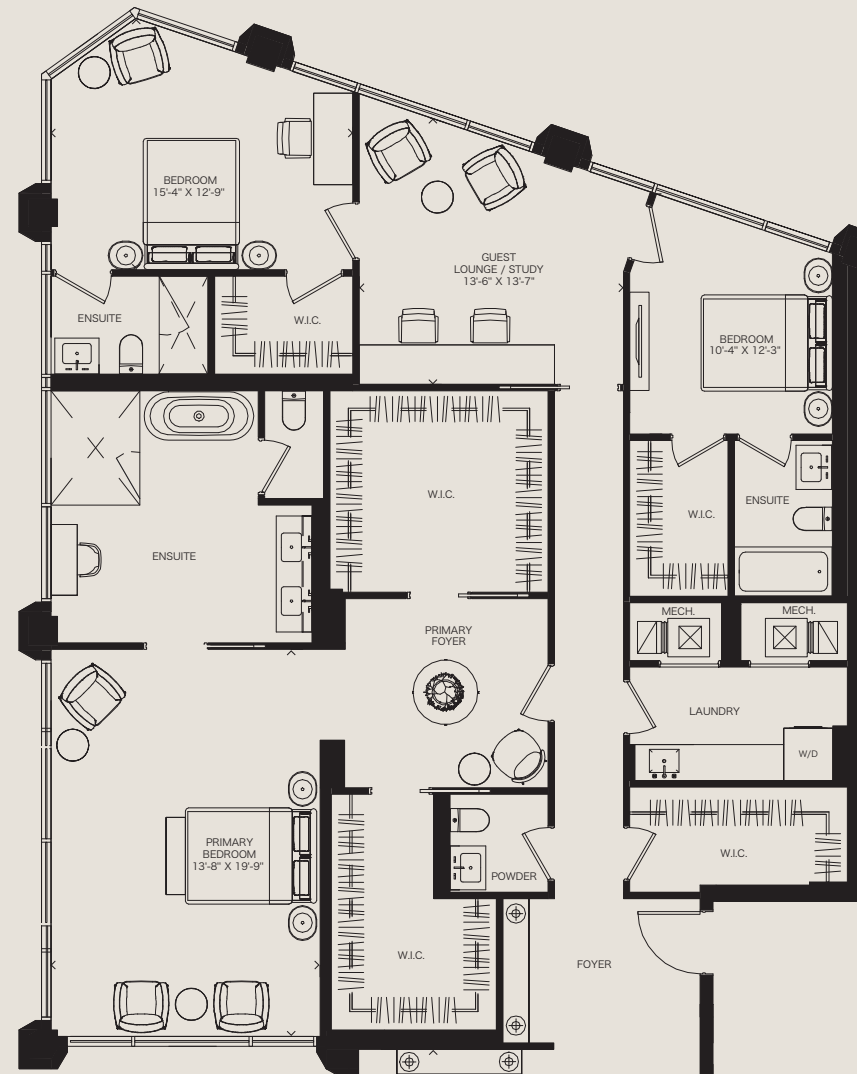


FLOOR 13



FLOOR 14

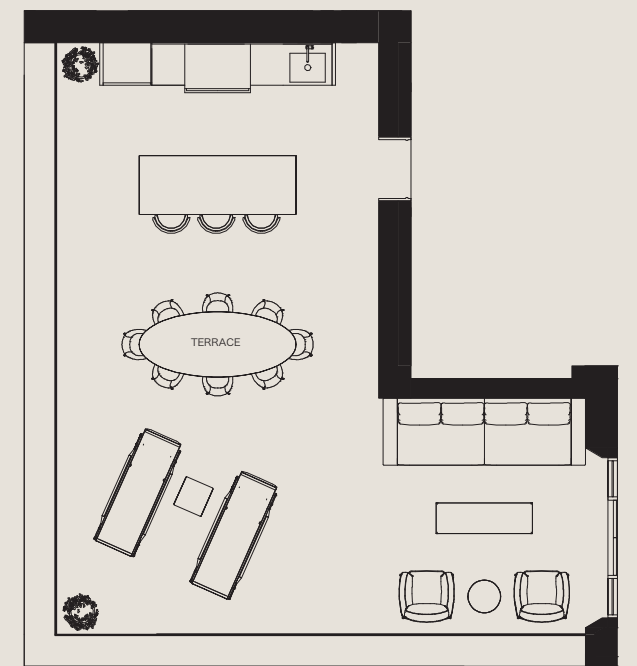

OUTDOOR KITCHEN OPTION

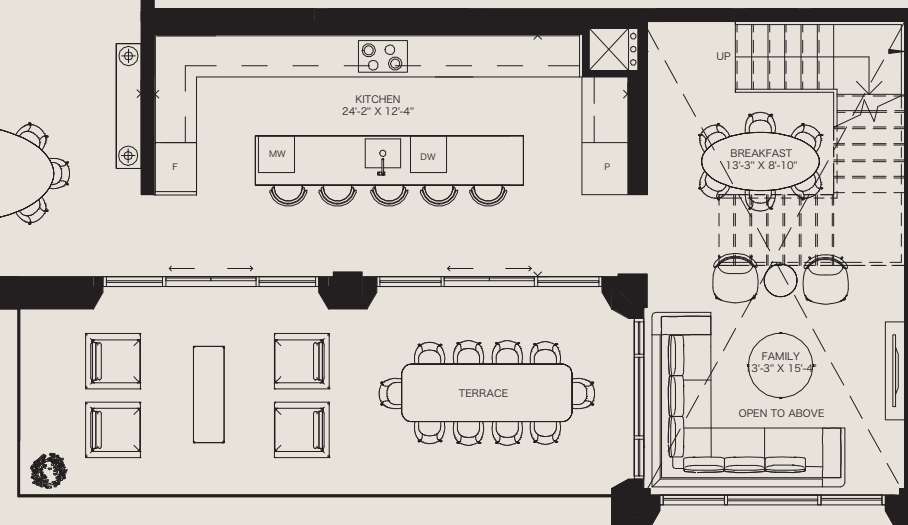

Plan is not to scale and all illustrations are artist concept only. Dimensions, specifications, layouts and materials are approximate only and are subject to change without notice. Tile patterns may vary. Window size and location may vary. Actual usable floor space may vary from stated floor area. Bulkheads required for mechanical purposes such as kitchen and washroom exhausts and heating and cooling ducts have not been indicated. Balcony location(s) and sizes vary per floor. Furniture and islands shown are displayed for illustration purposes only and are not included in the sale price. Suites are sold unfurnished. E.&O.E.

FOUR BEDROOMS


4251 SQ.FT.

INTERIOR 4251 SQ.FT.

EXTERIOR 942 SQ.FT.

TOTAL 5193 SQ.FT.

FLOORS 1,2&3

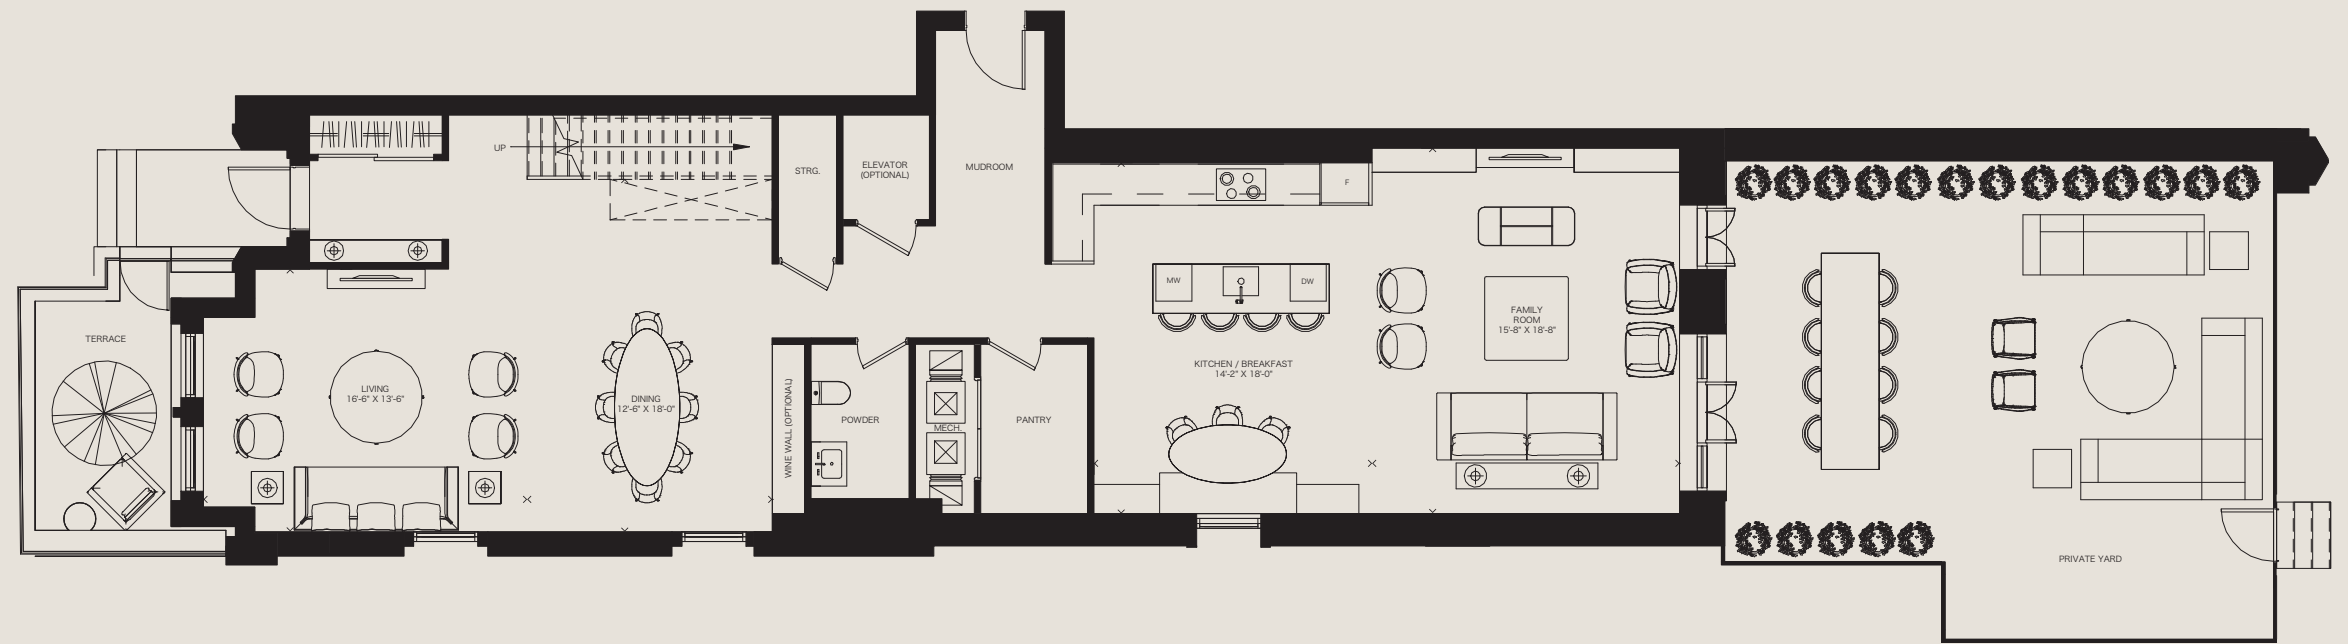


FLOOR 1




SOUTH VIEW




WEST VIEW

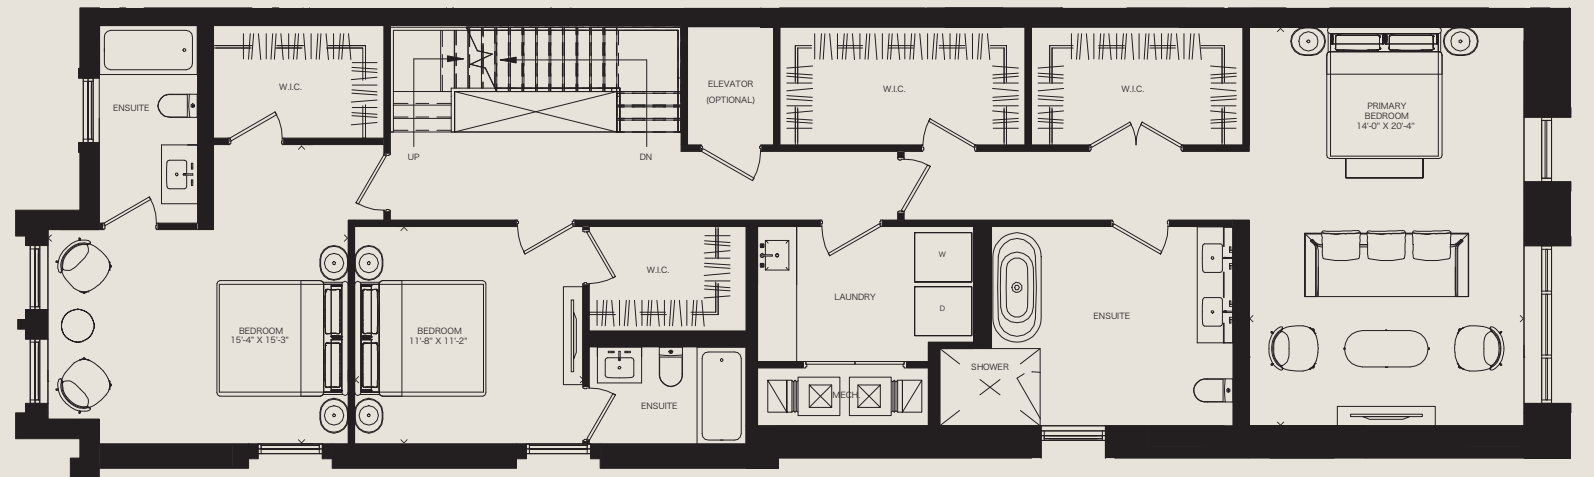


FLOOR 2

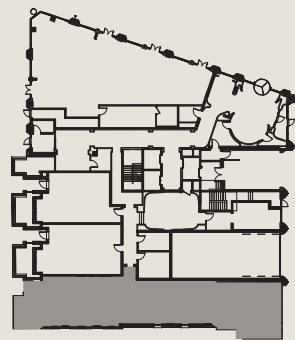


FLOOR 1

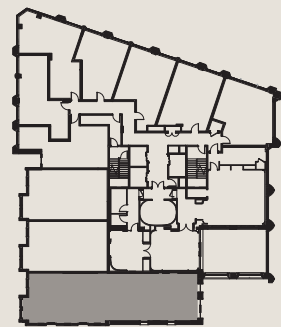

FLOOR 2

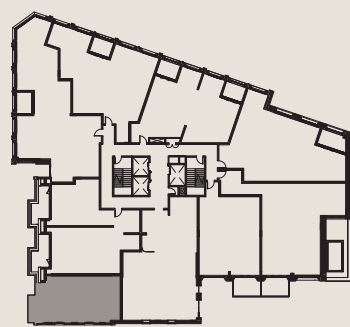

FLOOR 3

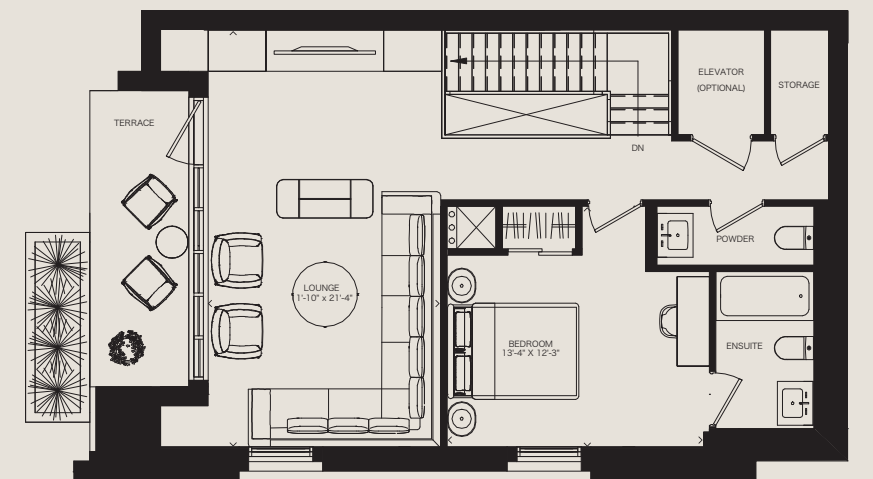

FLOOR 3

Plan is not to scale and all illustrations are artist concept only. Dimensions, specifications, layouts and materials are approximate only and are subject to change without notice. Tile patterns may vary. Window size and location may vary. Actual usable floor space may vary from stated floor area. Bulkheads required for mechanical purposes such as kitchen and washroom exhausts and heating and cooling ducts have not been indicated. Balcony location(s) and sizes vary per floor. Furniture and islands shown are displayed for illustration purposes only and are not included in the sale price. Suites are sold unfurnished. E.&O.E.